



1.25.2019, 3:03:38 PM

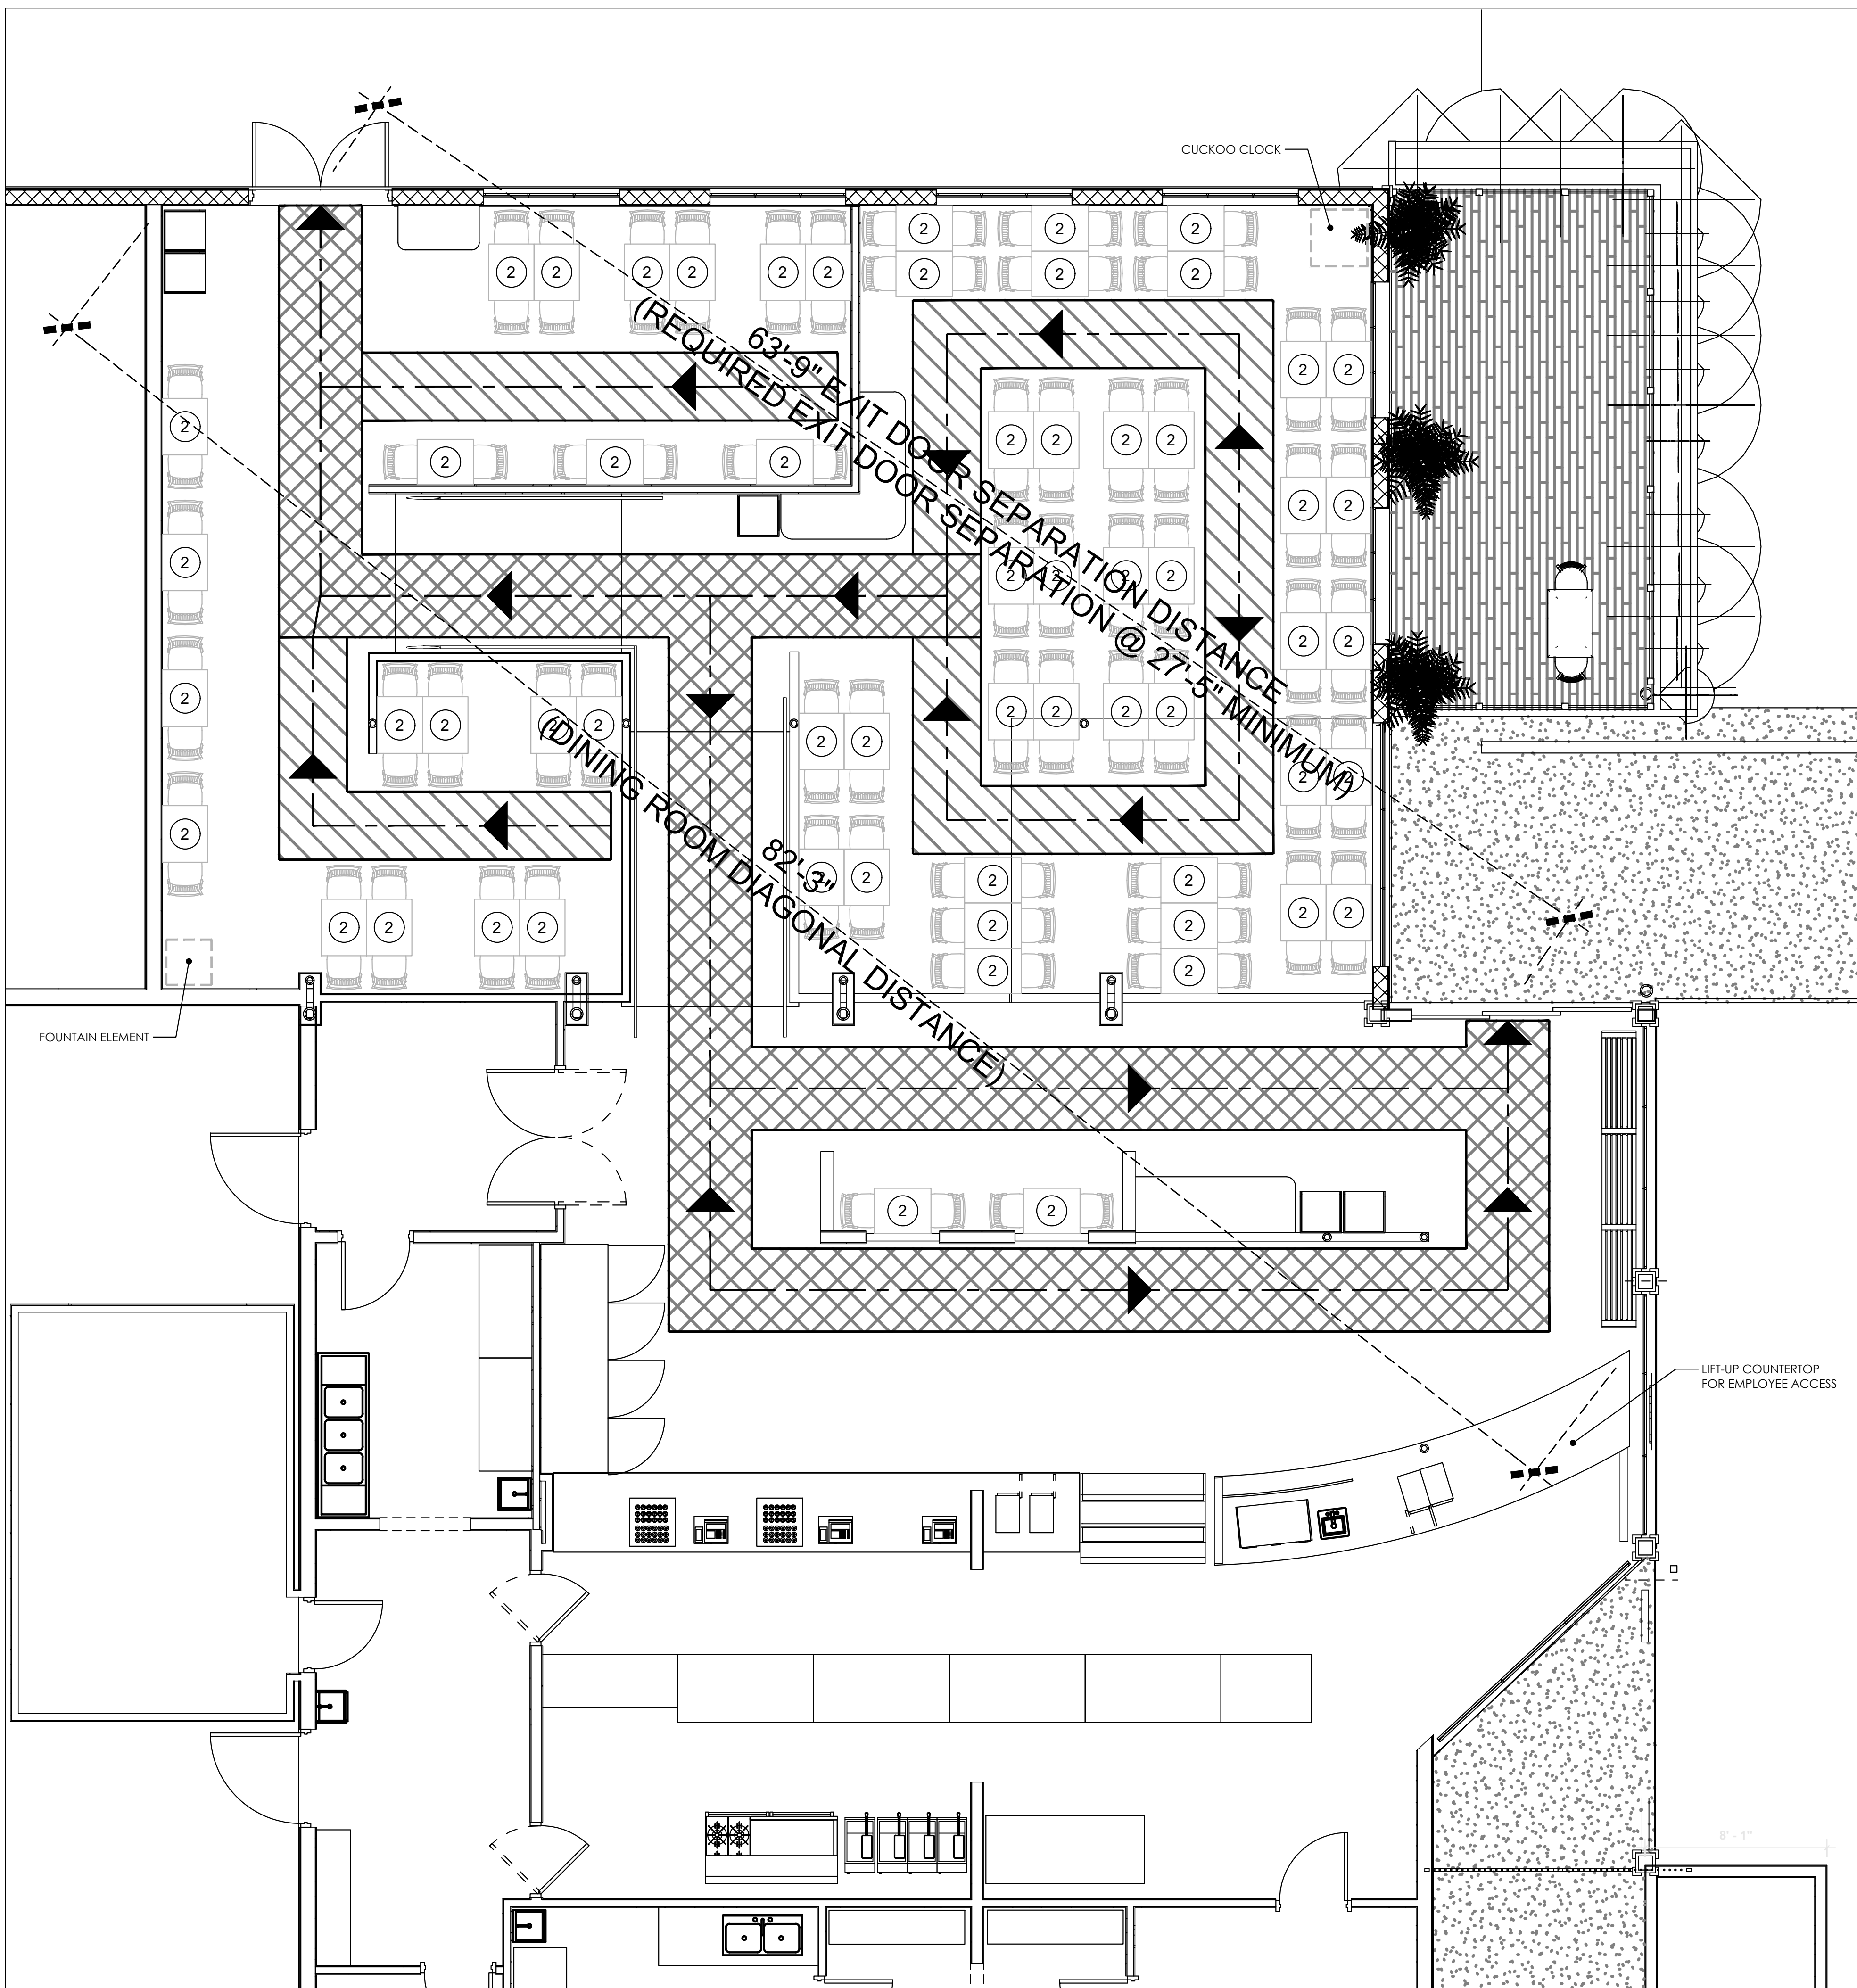

1 **PROPOSED FURNITURE PLAN - OPTION #1**
SCALE: 1/4" = 1'-0"

MEANS OF EGRESS KEY	
	PRIMARY EXIT AISLEWAY MINIMUM PRIMARY EXIT AISLEWAY WIDTH 44" PER BLDG. CODE SECTION 1014.4.1
	SECONDARY EXIT AISLEWAY MINIMUM SECONDARY EXIT AISLEWAY WIDTH 36" (50 OR LESS OCCUPANTS), PER BLDG. CODE SECTION 1025.9.1, EXCEPTION #1

MEANS OF EGRESS CALCULATIONS				
BASED ON: BUILDING CODE SECTIONS 1005.1 AND 1015.2.1				
REQUIRED NUMBER OF EXITS				
REQUIRED	PROVIDED	REMARKS		
2* (LESS THAN 500* OCCUPANTS)	2 DINING ROOM ? KITCHEN	*EXIT DOORS ARE MARKED "EXIT". DINING HAS TWO SEPARATE EXITS AS REQUIRED FOR A2 W/ MORE THAN 50 OCCUPANTS		
REQUIRED EXIT DOOR SEPARATION				
REQUIRED	PROVIDED	REMARKS		
DINING ROOM DIAG. 82'-3" / 3 = 27'-5"	63'-9" @ MIN. SEPARATION	BUILDING EQUIPPED W/ FIRE SPRINKLER SYSTEM 63'-9" > 27'-5" OK		
REQUIRED MIN. EXIT DOOR WIDTH				
REQUIRED	PROVIDED	REMARKS		
30" CALCULATED 34" CLEAR PER ADA	144"	36" PRIMARY EXIT DOOR LEAFS		
REQUIRED EXIT AISLE WIDTH				
REQUIRED	PROVIDED	REMARKS		
44" & 36"	44" & 36"	PER SECTION 1025.9.1. MIN. EXIT AISLE WIDTH (W/ SEATING ON BOTH SIDES) IS 36" WHERE THE AISLE DOES NOT SERVE MORE THAN 50 SEATS. 44" WHERE AISLE SERVES MORE THAN 50 SEATS.		
TABLE CHAIR TABULATION				
QTY	SEATS	SIZE	TOTAL SEATS	REMARKS
61	2	30"x24"	122	
0	4	44"x28"	0	
0	6	68"x28"	0	
0	6	54" DIA.	0	
TOTAL DINING ROOM SEATS			122	

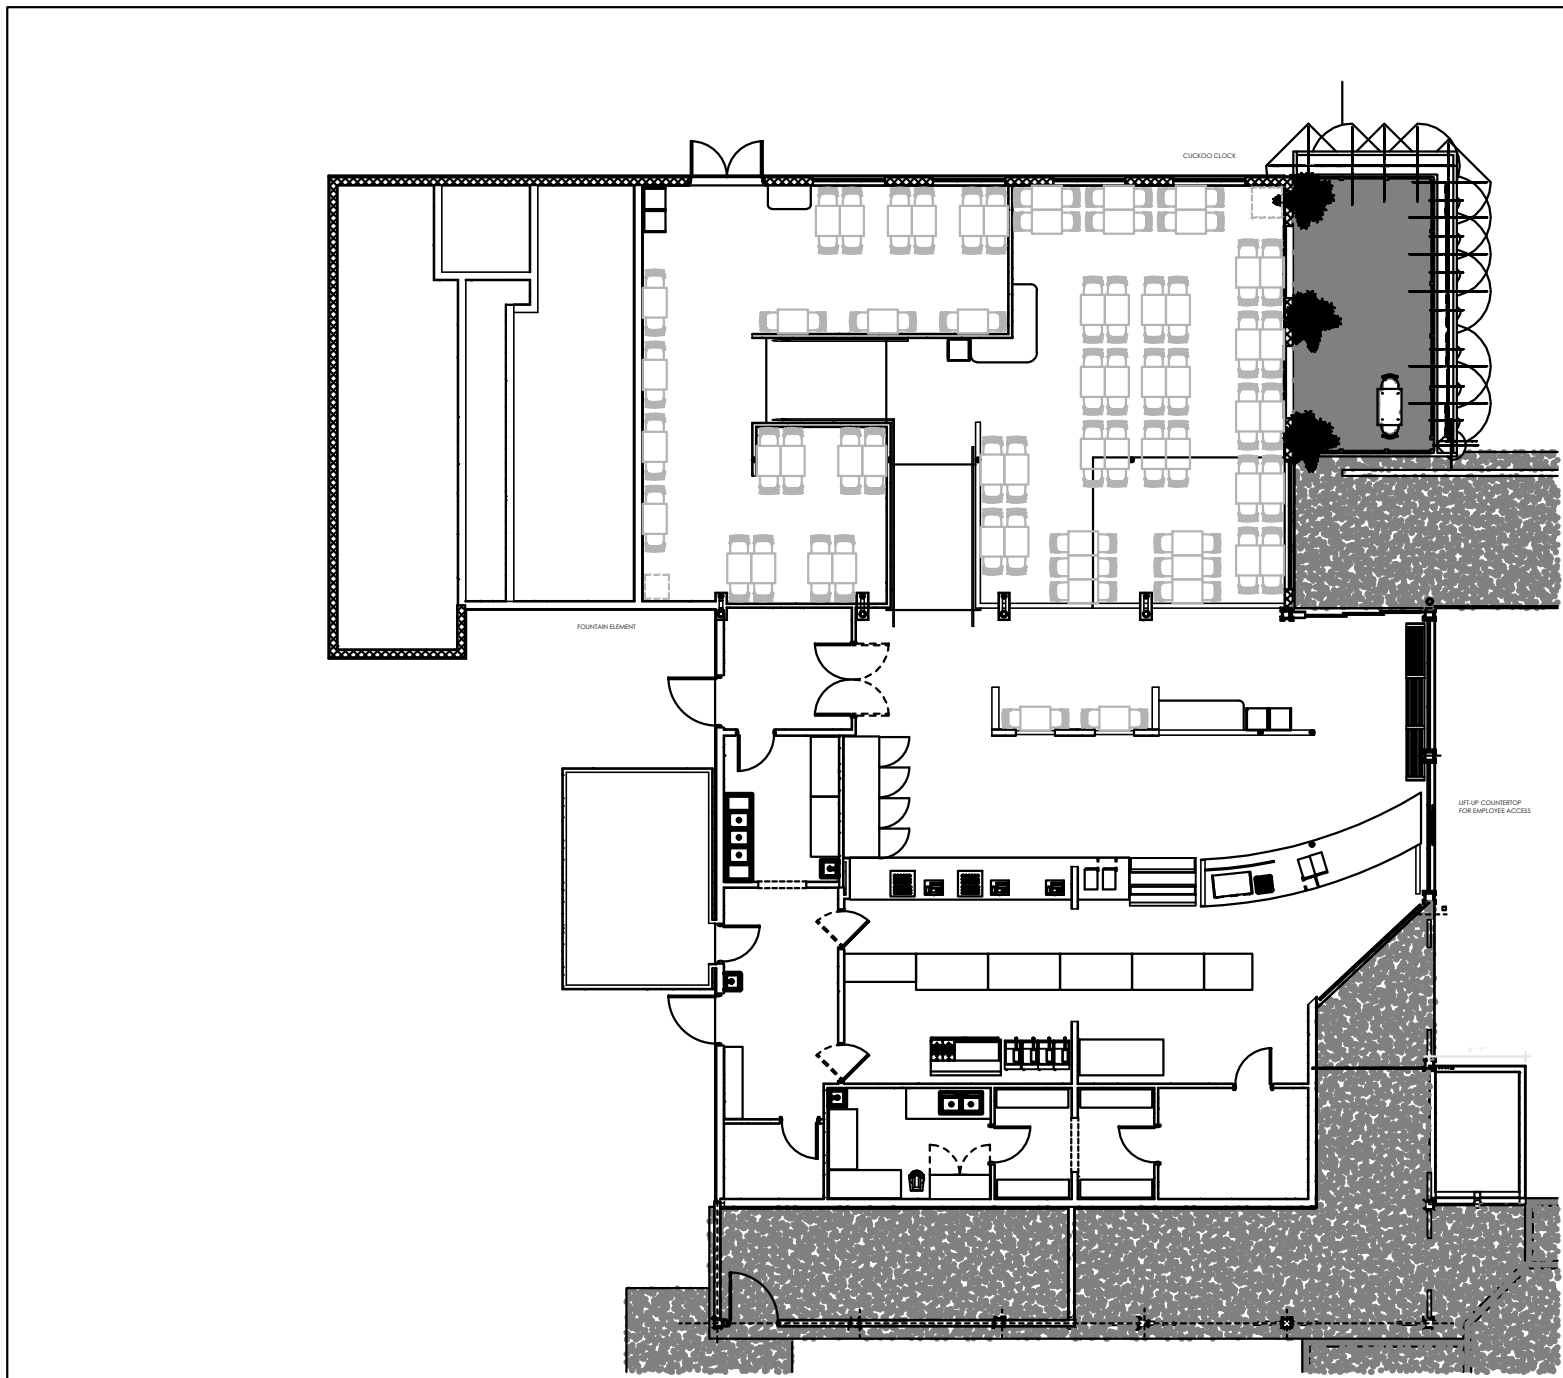

KEY **KEY PLAN**
SCALE: N.T.S.

Project | Tenant Information:
Garden Grill Renovation at:
Lowry Park Zoo

1101 W Sligh Avenue
Tampa, FL 33604

Additional Information:
Parcel ID:
###

Tax District:
City of Tampa

Consultant Information:

PHASE ISSUED DRAWINGS:		
No.	Date	Phase Description
1	12.19.2018	Furniture Layout
2	01.22.2019	Furniture Layout
-	-	-
-	-	-
-	-	-
-	-	-
-	-	-
-	-	-
-	-	-

REVISED DRAWINGS:		
No.	Date	Revision Description
-	-	-
-	-	-
-	-	-
-	-	-
-	-	-
-	-	-
-	-	-
-	-	-
-	-	-

Professional Seal:

Shaun M. Luttrell AR0095921
Project Number: 19-001

Sheet Title:
PROPOSED DRY CLEANING
EQUIPMENT REPLACEMENTS

Original size is 24"x36". Copy Reductions N.T.S.
Sheet Number: